




rear elevation

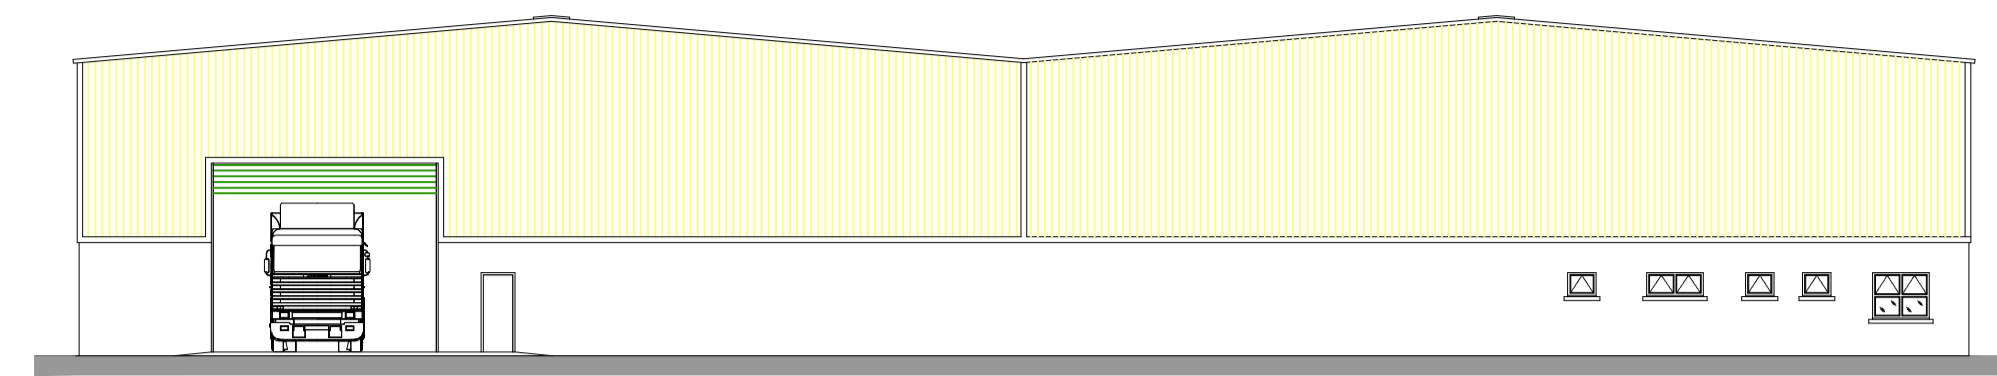


l h side elevation

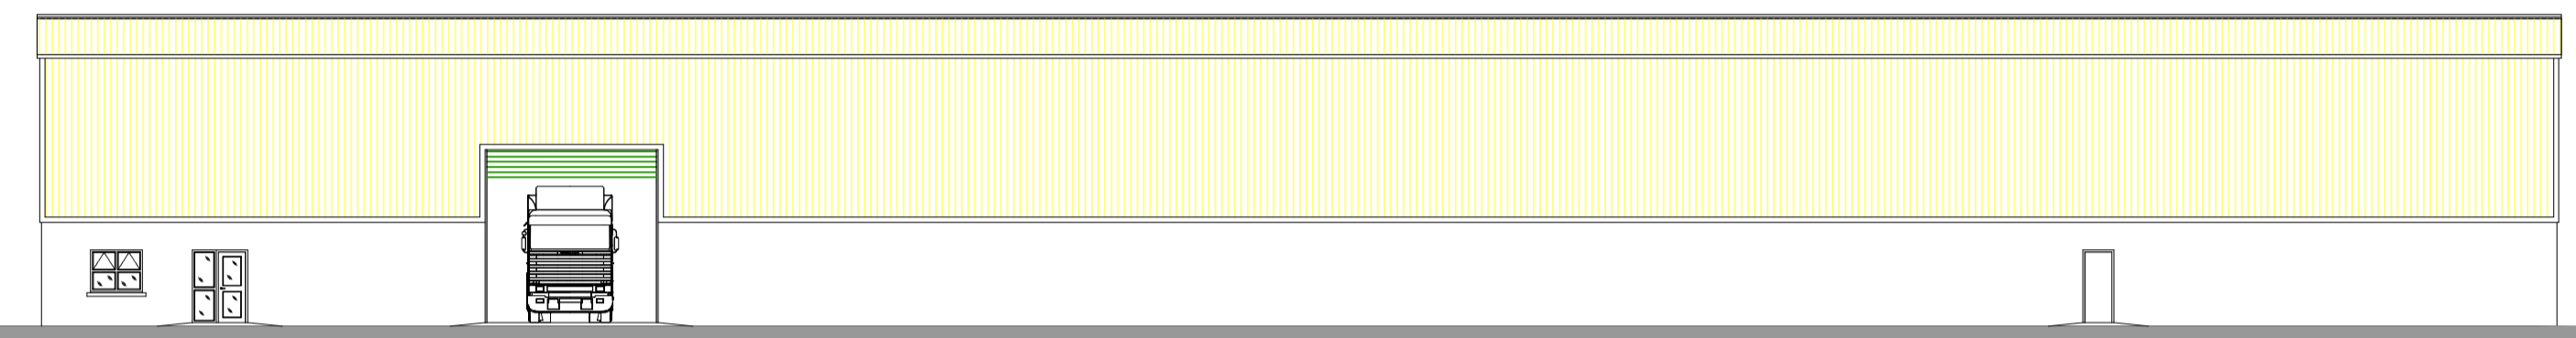

front elevation

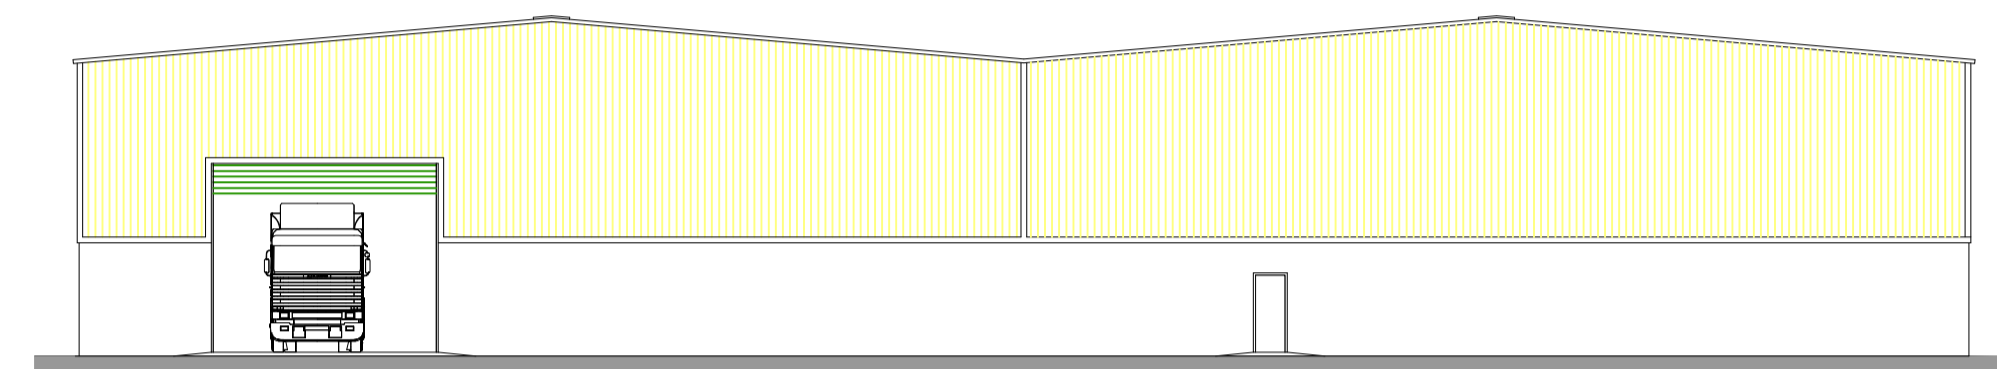


r h side elevation

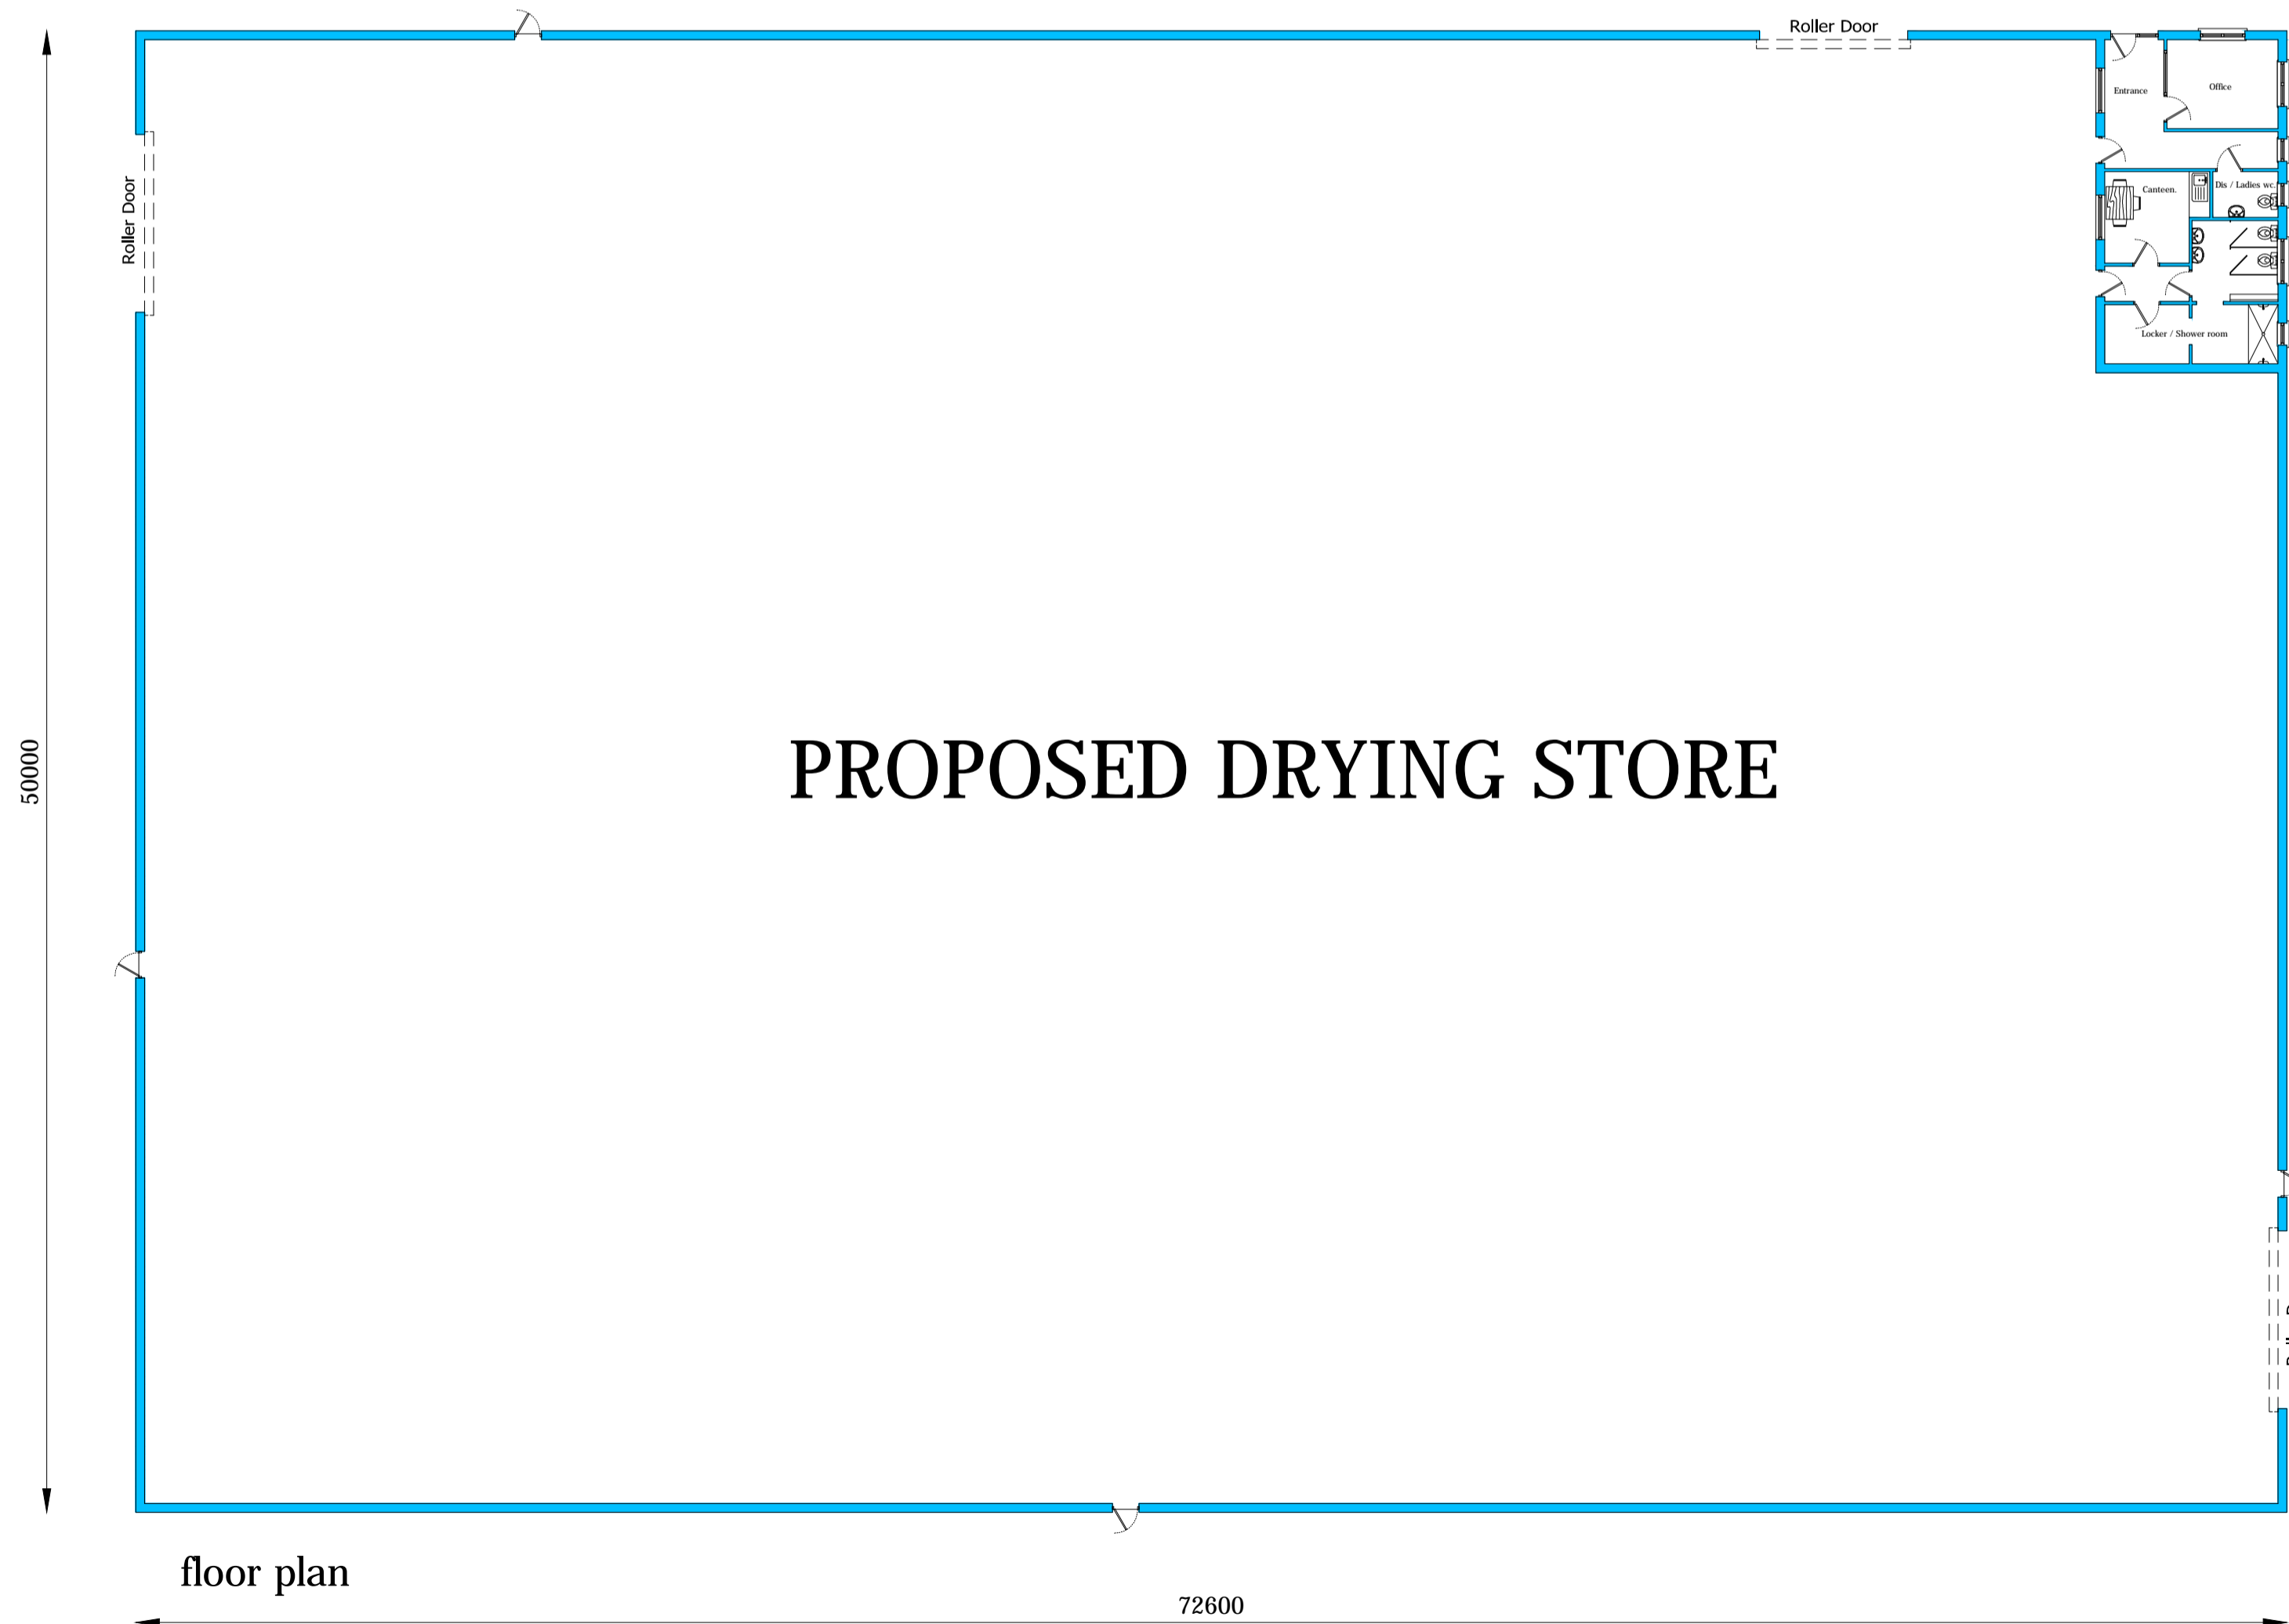

floor plan

72600

BLOCK PLAN / SITE LAYOUT - SCALE 1:2000

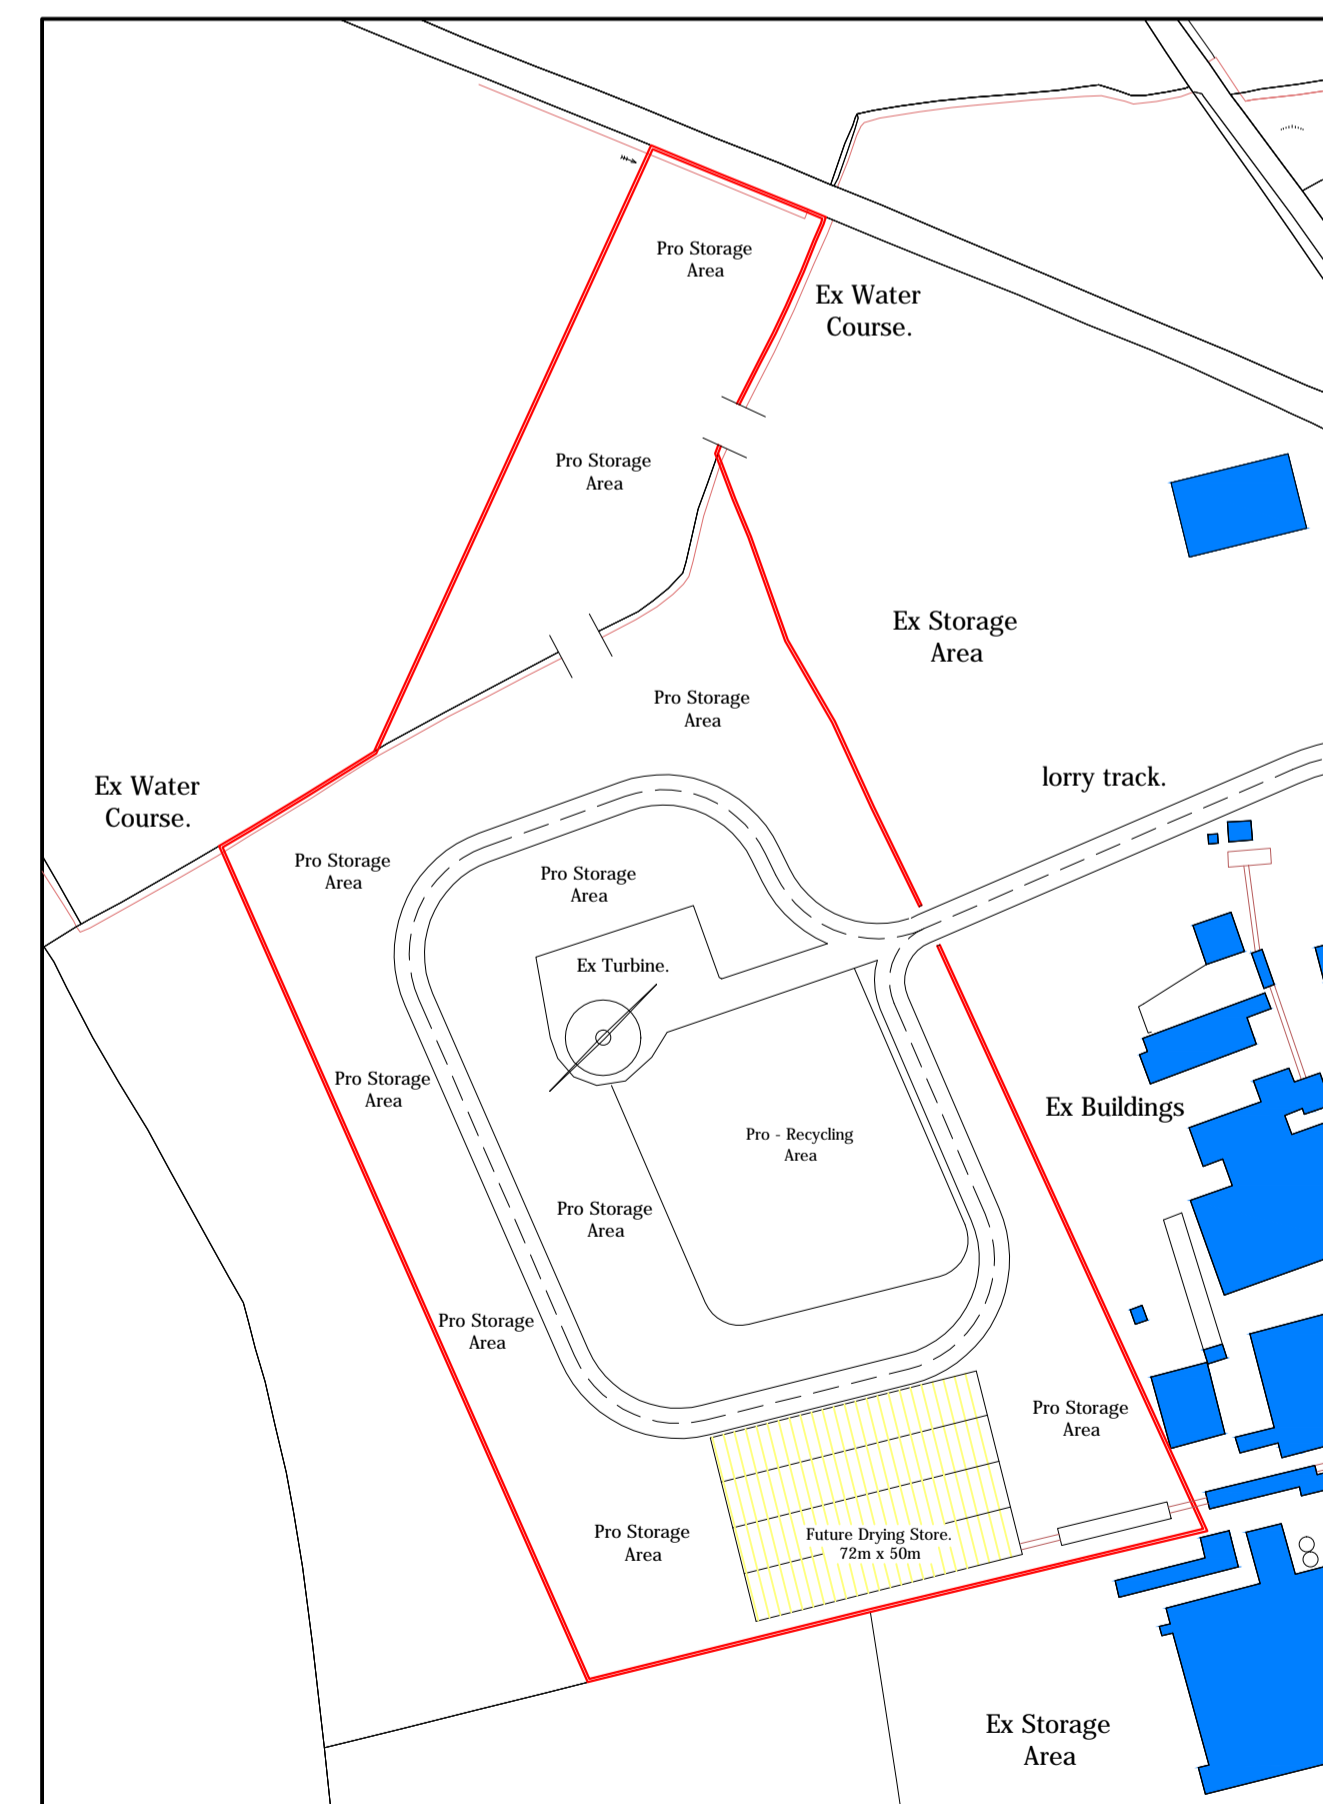

38 Airfield Road
The Cragh
Toomebridge
Co Antrim
BT41 3SQ

Mr Christopher Cassidy Planning Consultant
chris.cassidy@cmicharteredplanners.com
Mr Brendan McMullan
brendan@cmiplanners.com
Tel: 028 7963 2350

Client	Tobermore Concrete LTD.	
Project	Proposed New Drying Store & Extension to site Cuttrilage @ No 2 Lisnamuck Road, Tobermore - BT45 5QF	
Drawing Title	FLOOR PLAN & ELEVATIONS	
Scale/Sheet	1:200 & 1:500 @ A1	Drawing no. L03a
Date	April 2017	Revision -
Job No.	1293	Drawn By ByM